


1|200 rez-supérieur
1.5m



1|200 coupe a-a
1.5m

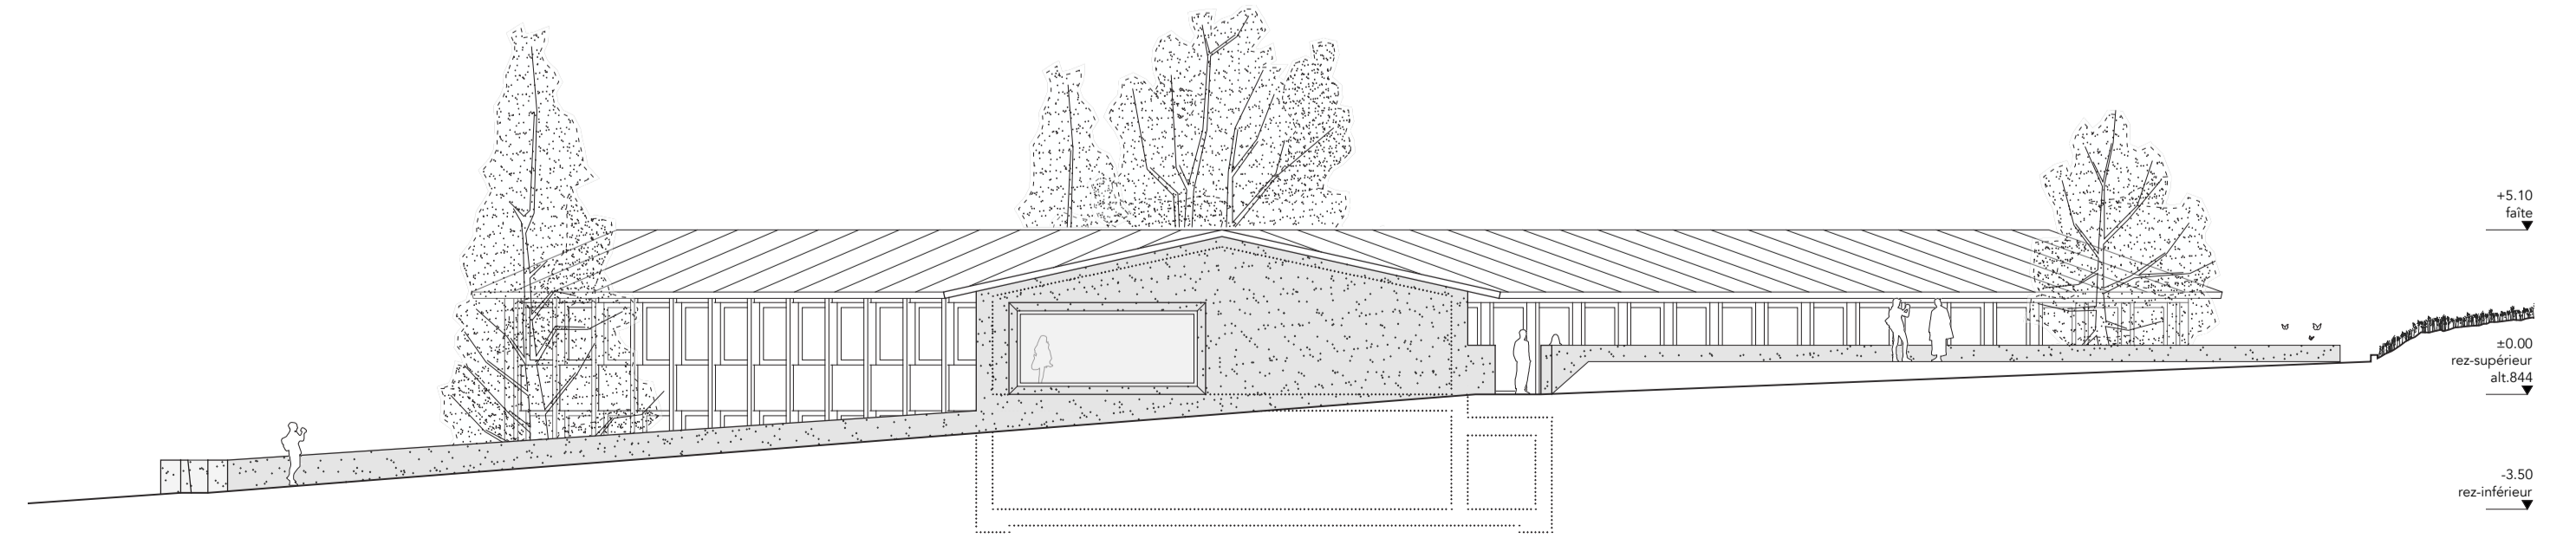

1|200 façade nord-est
1.5m