


1|200 rez-inférieur
1.5m



1|200 façade ouest
1.5m

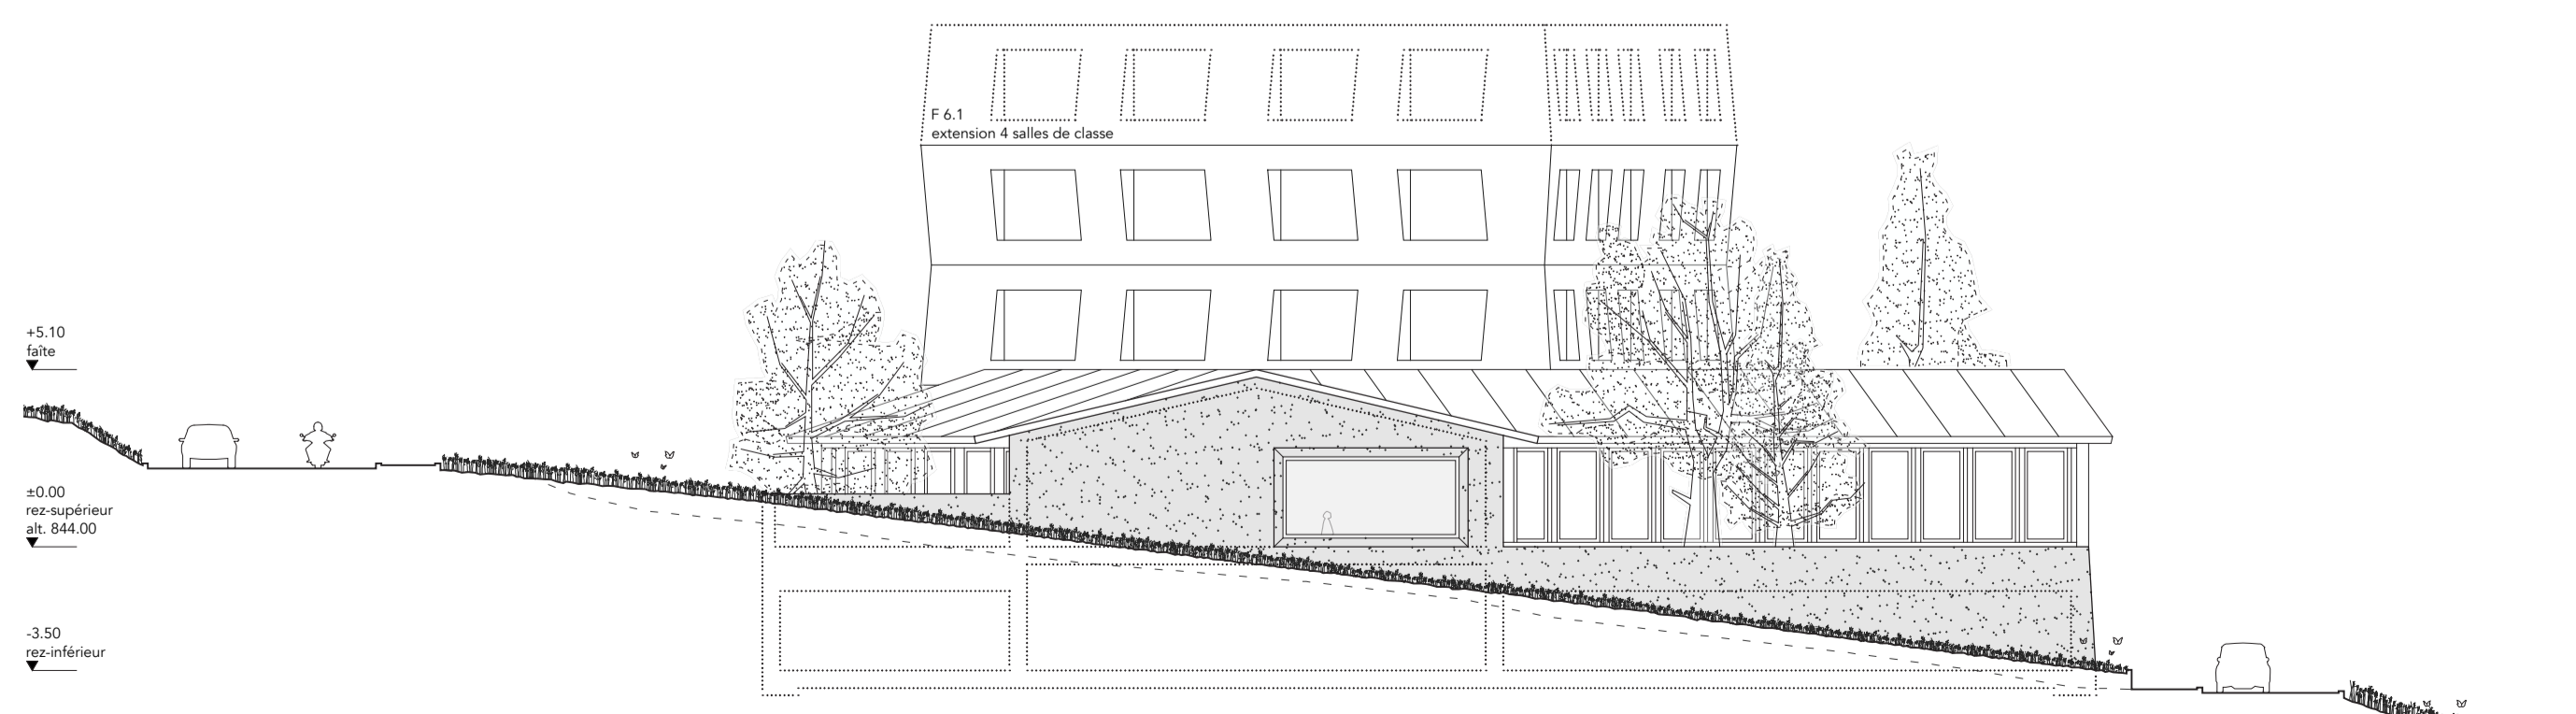

1|200 façade sud
1.5m